




GROUND FLOOR  
ELEVATION A & A1

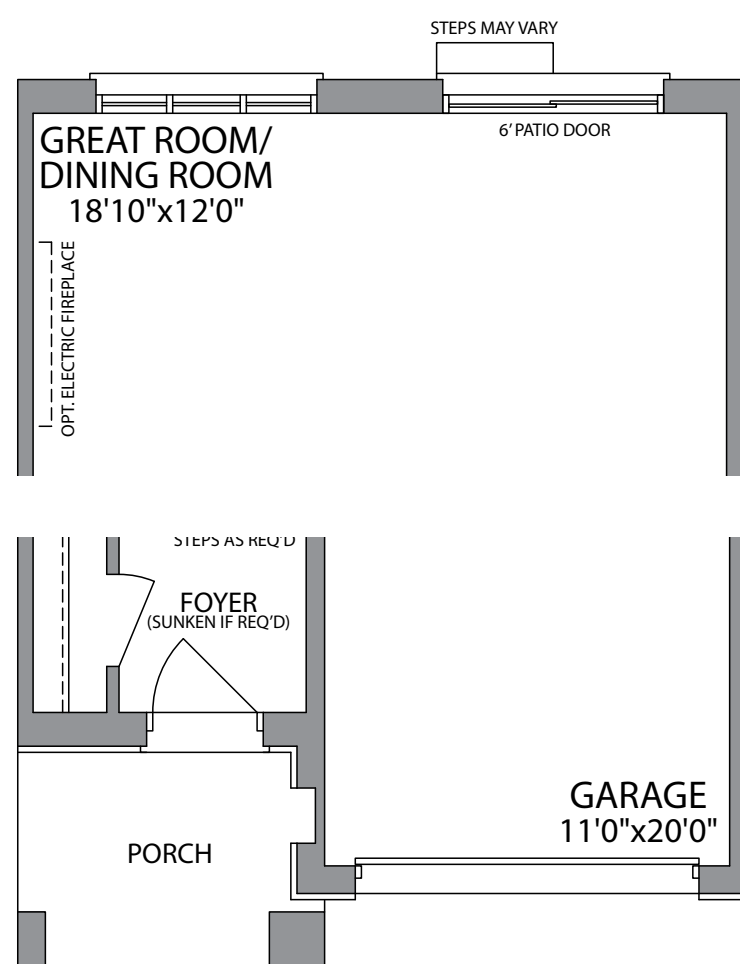


GROUND FLOOR  
ELEVATION B

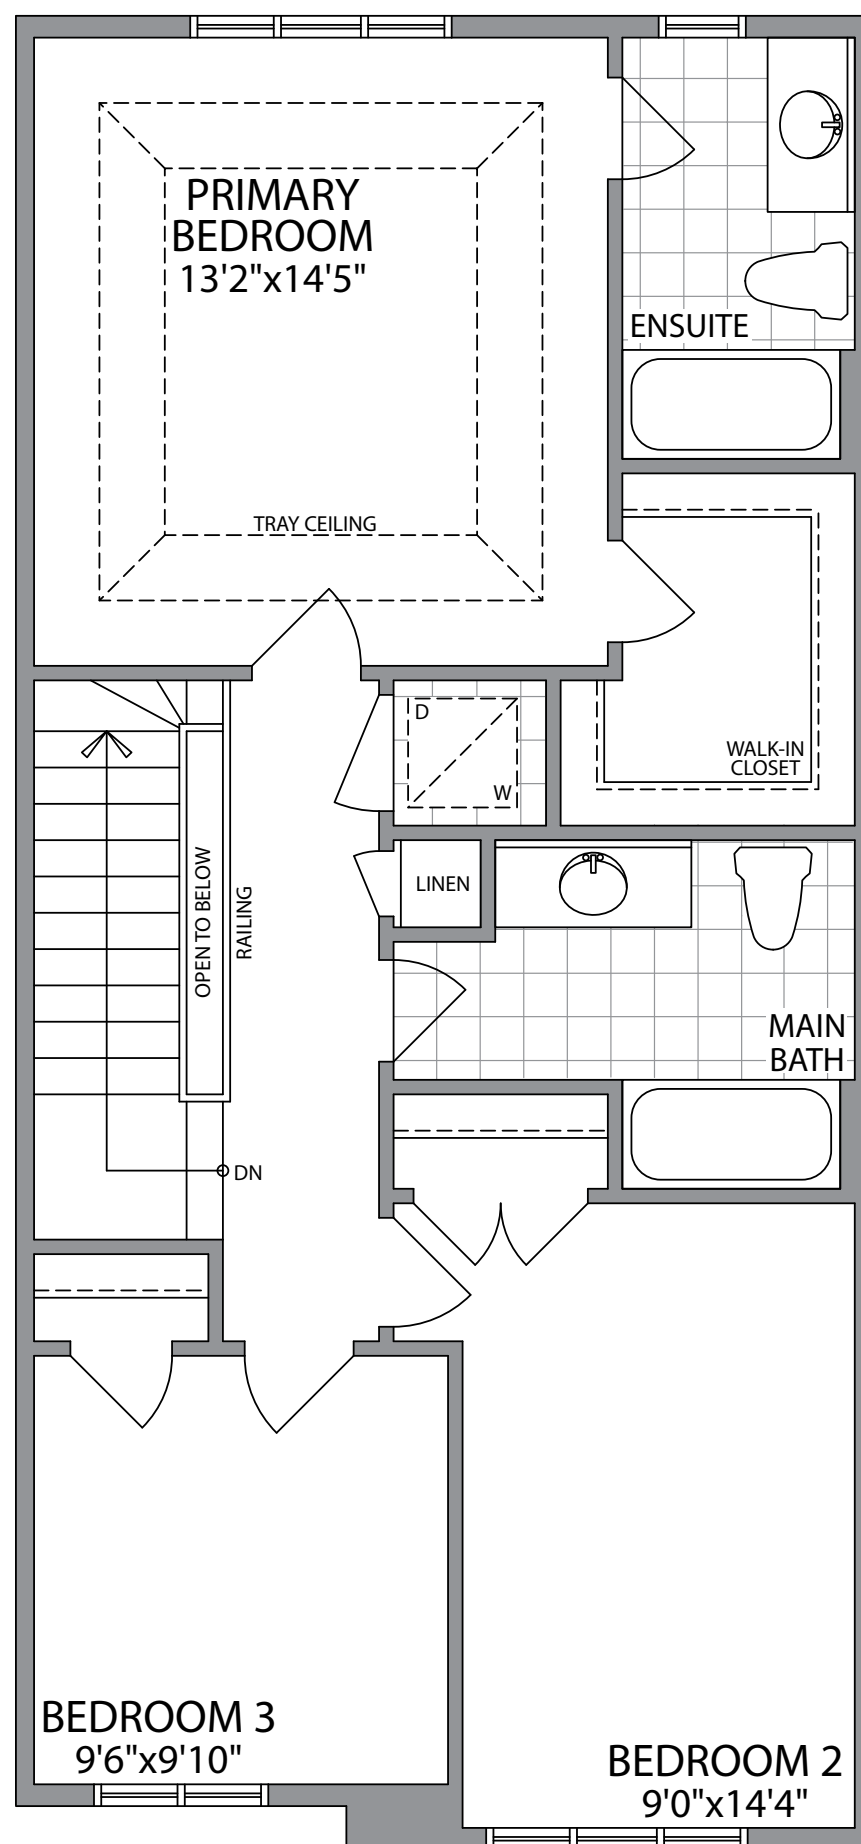


SECOND FLOOR  
ELEVATION A & A1

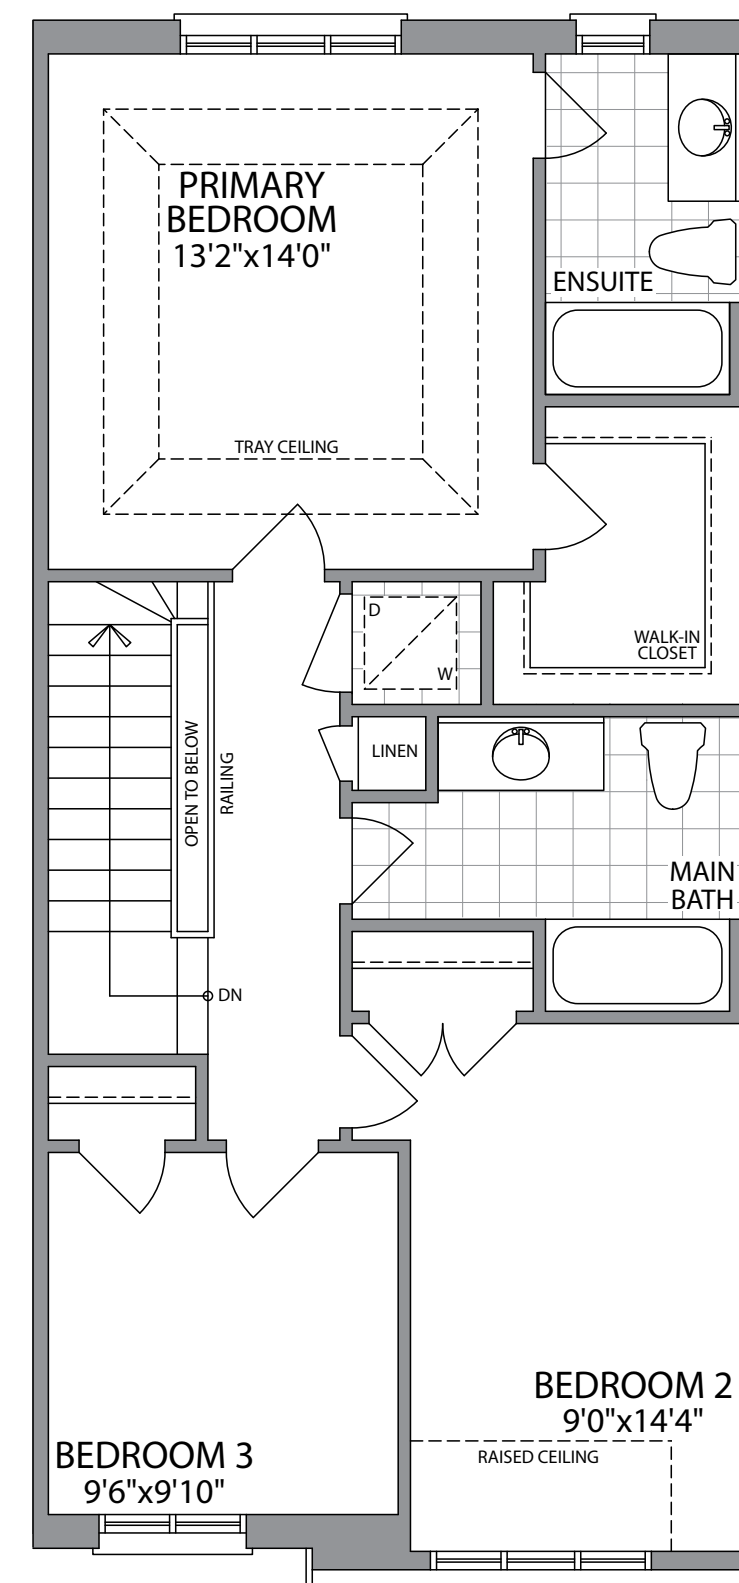

SECOND FLOOR  
ELEVATION B

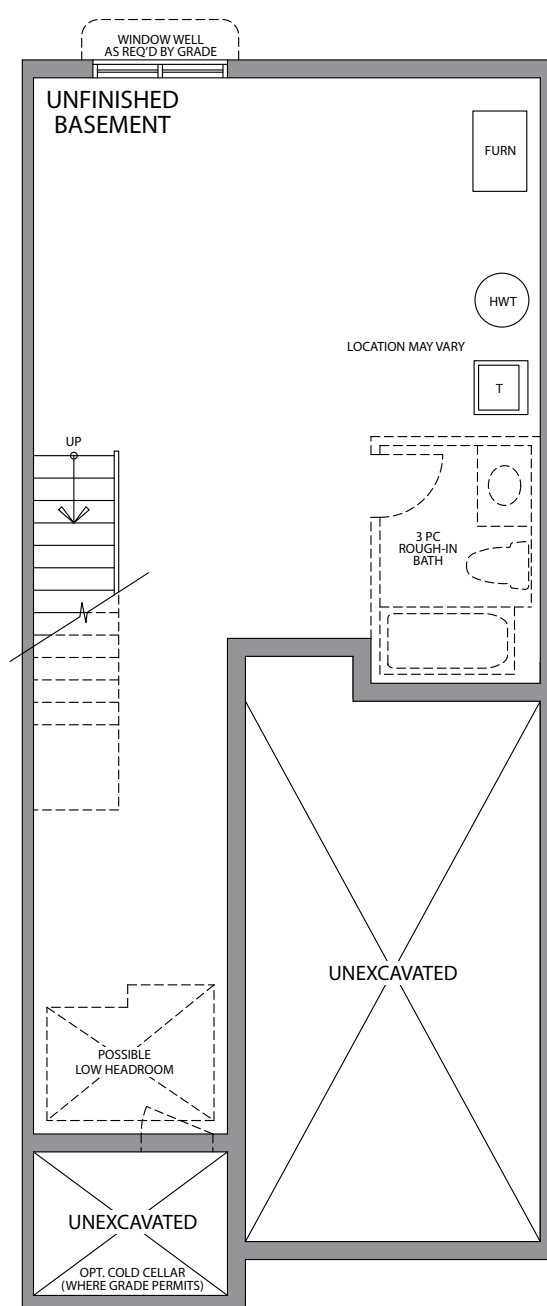

BASEMENT  
ELEVATION A & A1

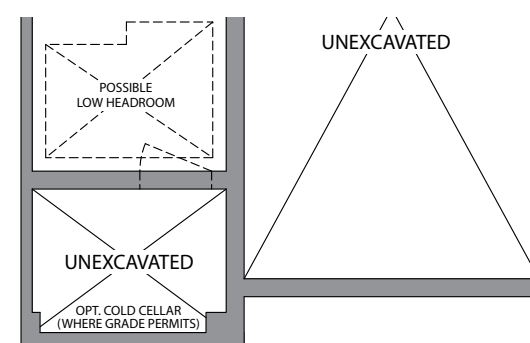

BASEMENT  
ELEVATION B