




GROUND FLOOR  
ELEVATION A

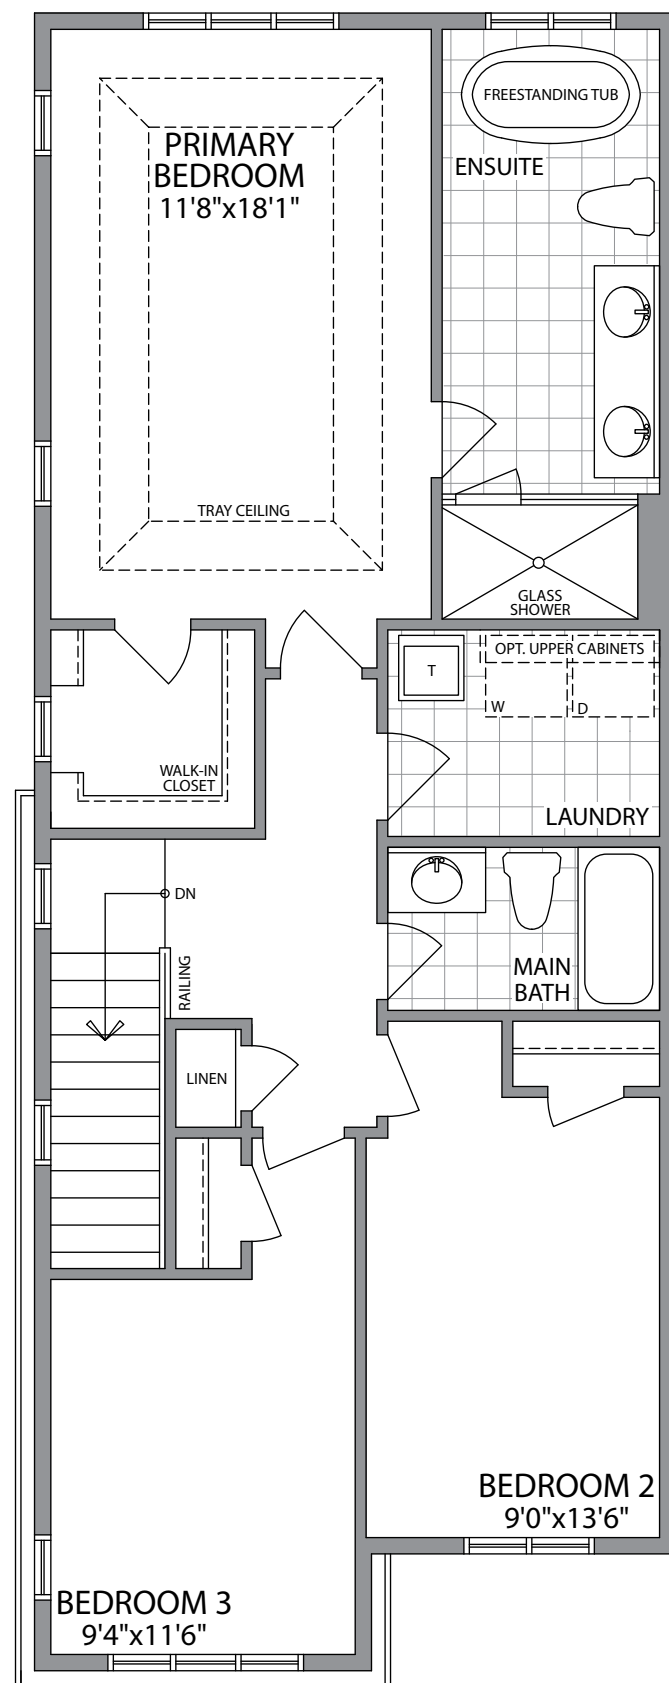


SECOND FLOOR  
ELEVATION A

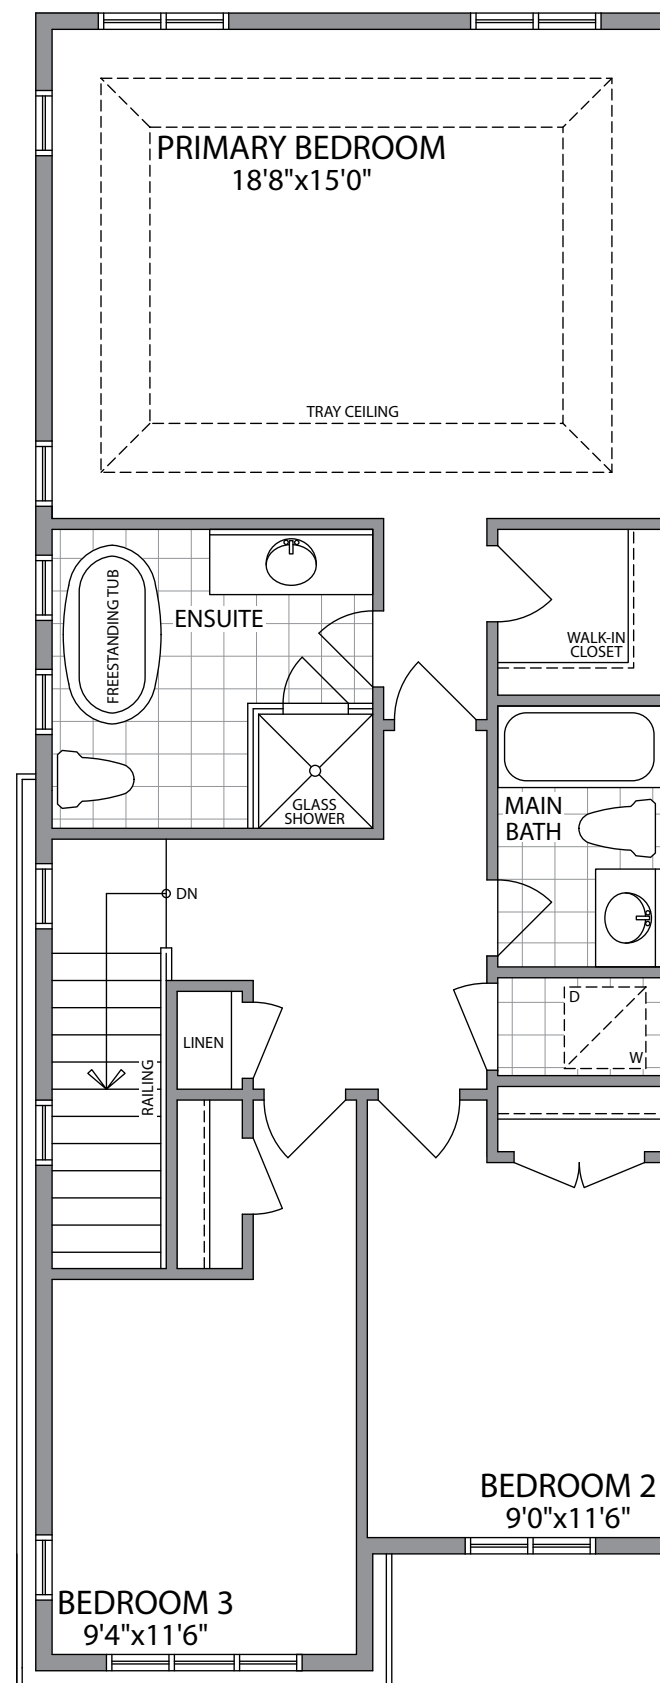


OPT. SECOND FLOOR  
ELEVATION A

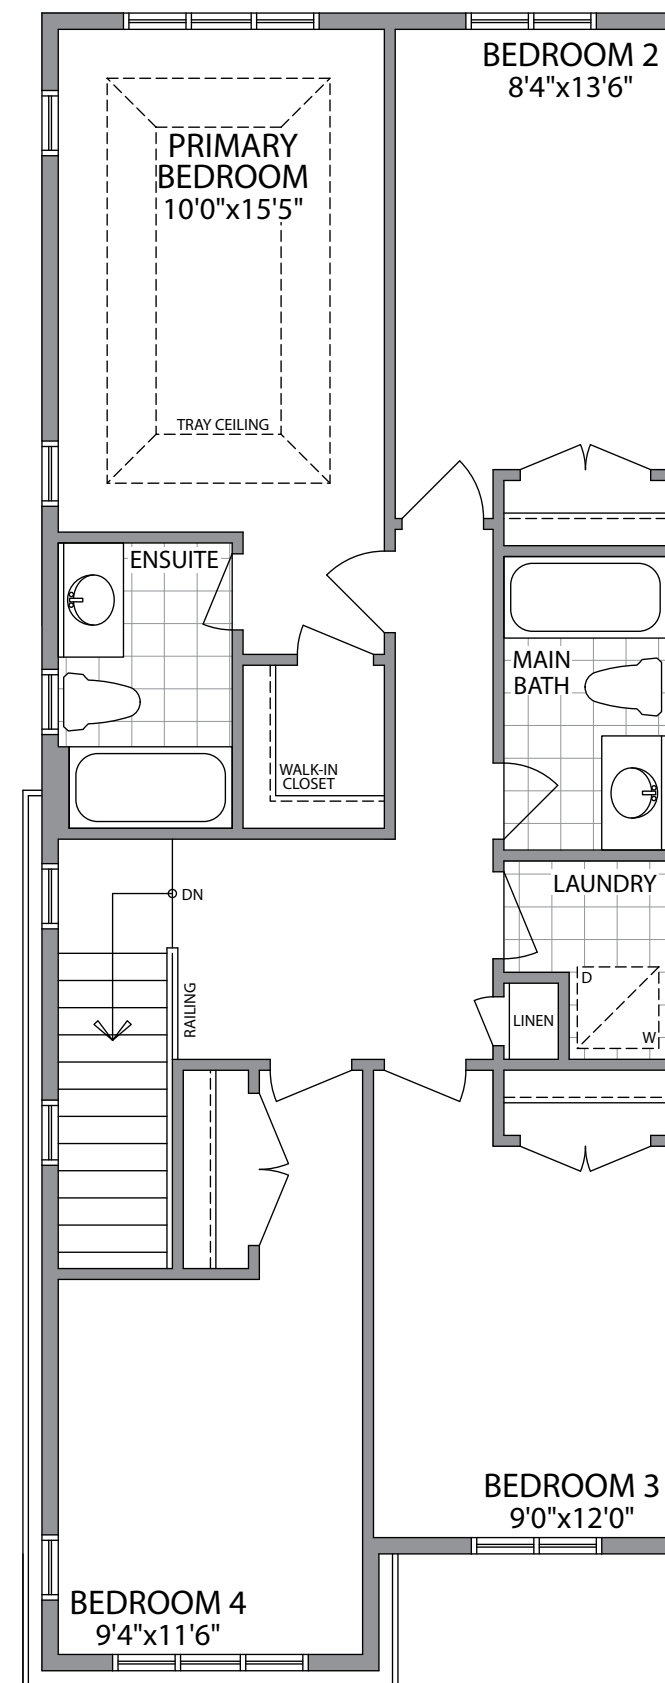


OPT. SECOND FLOOR  
W/4 BEDROOMS  
ELEVATION A

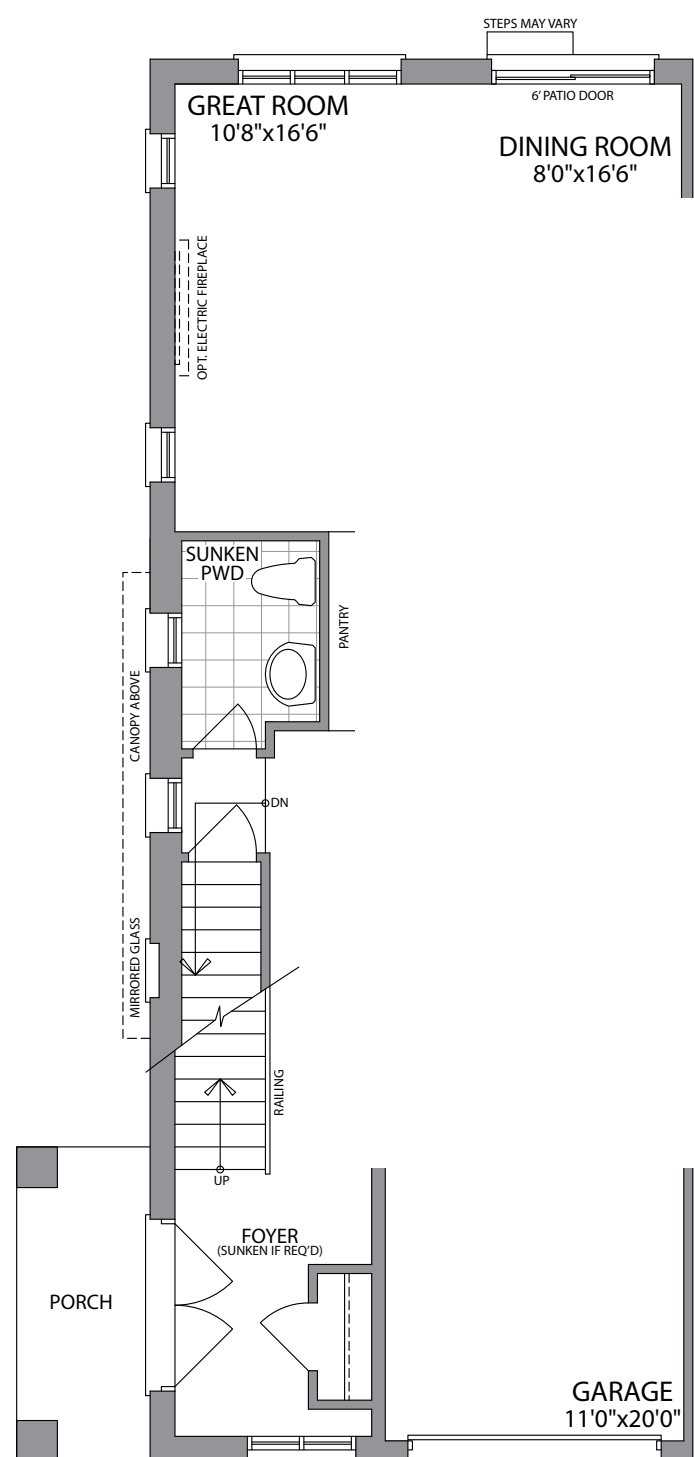


GROUND FLOOR  
ELEVATION B

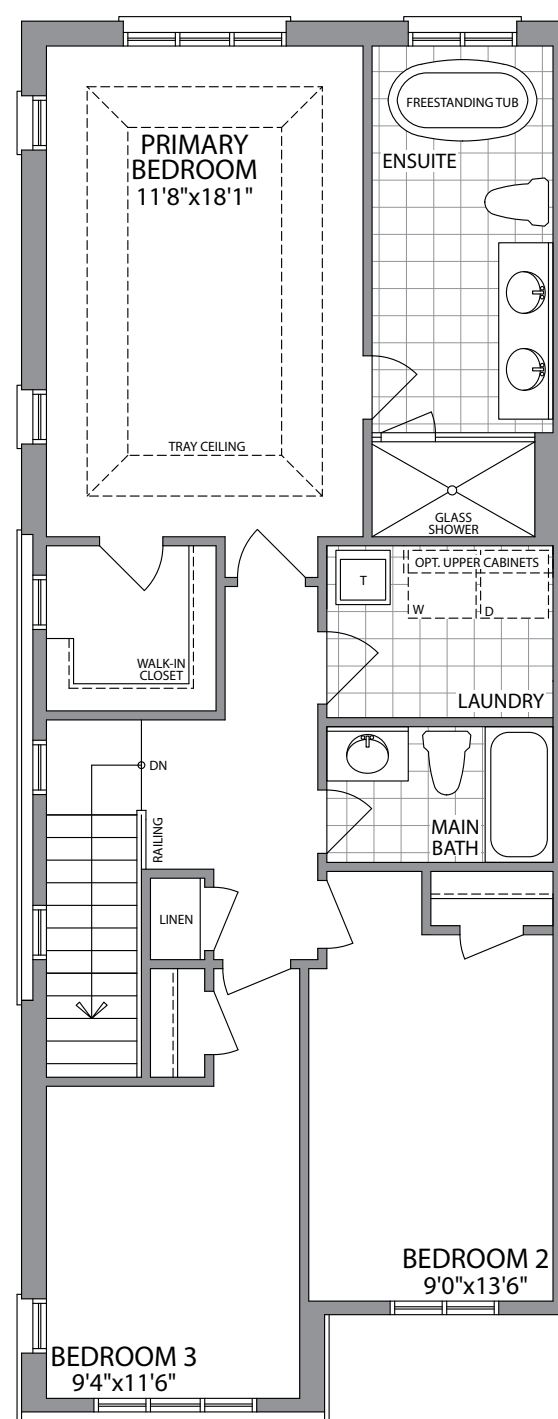


SECOND FLOOR  
ELEVATION B

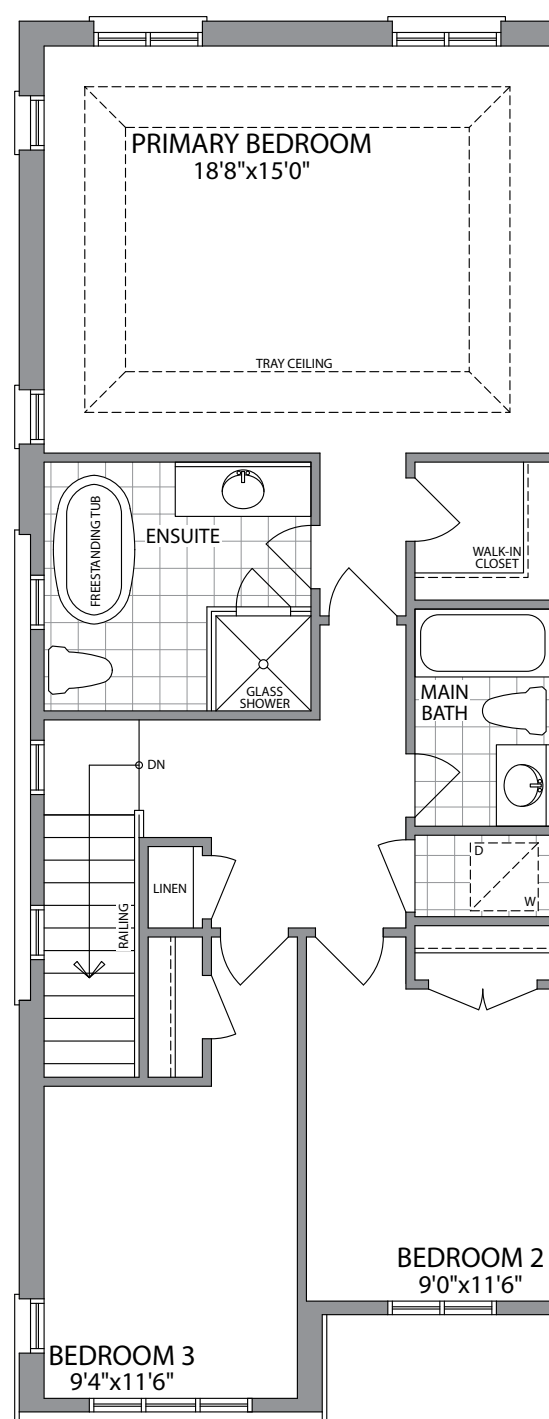


OPT. SECOND FLOOR  
ELEVATION B

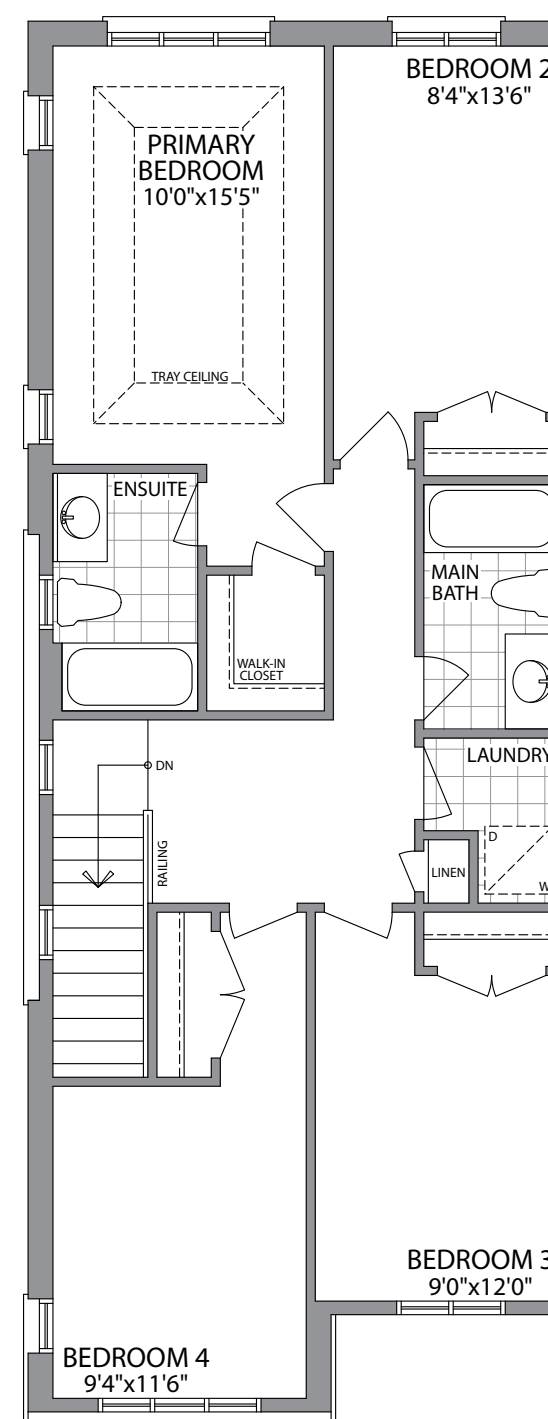

OPT. SECOND FLOOR  
W/4 BEDROOMS  
ELEVATION B

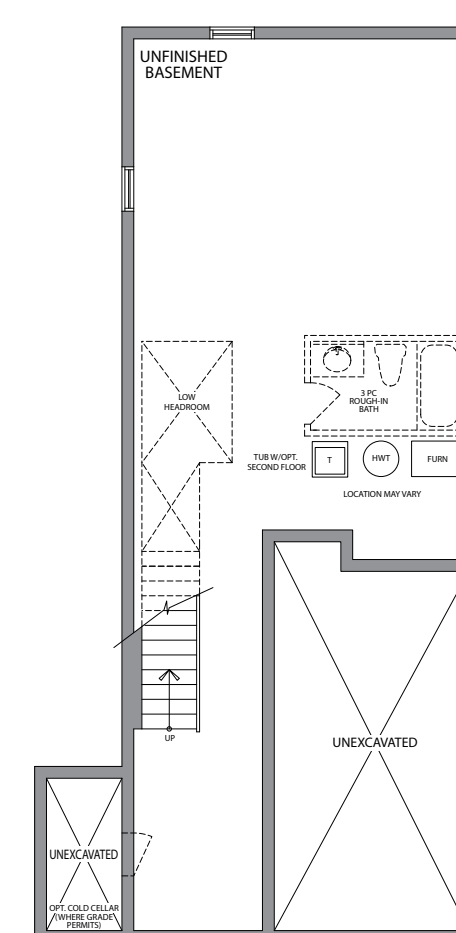

BASEMENT  
ELEVATION A

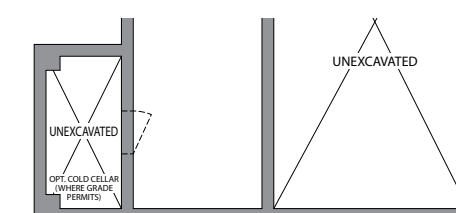

BASEMENT  
ELEVATION B